


NO SCALE

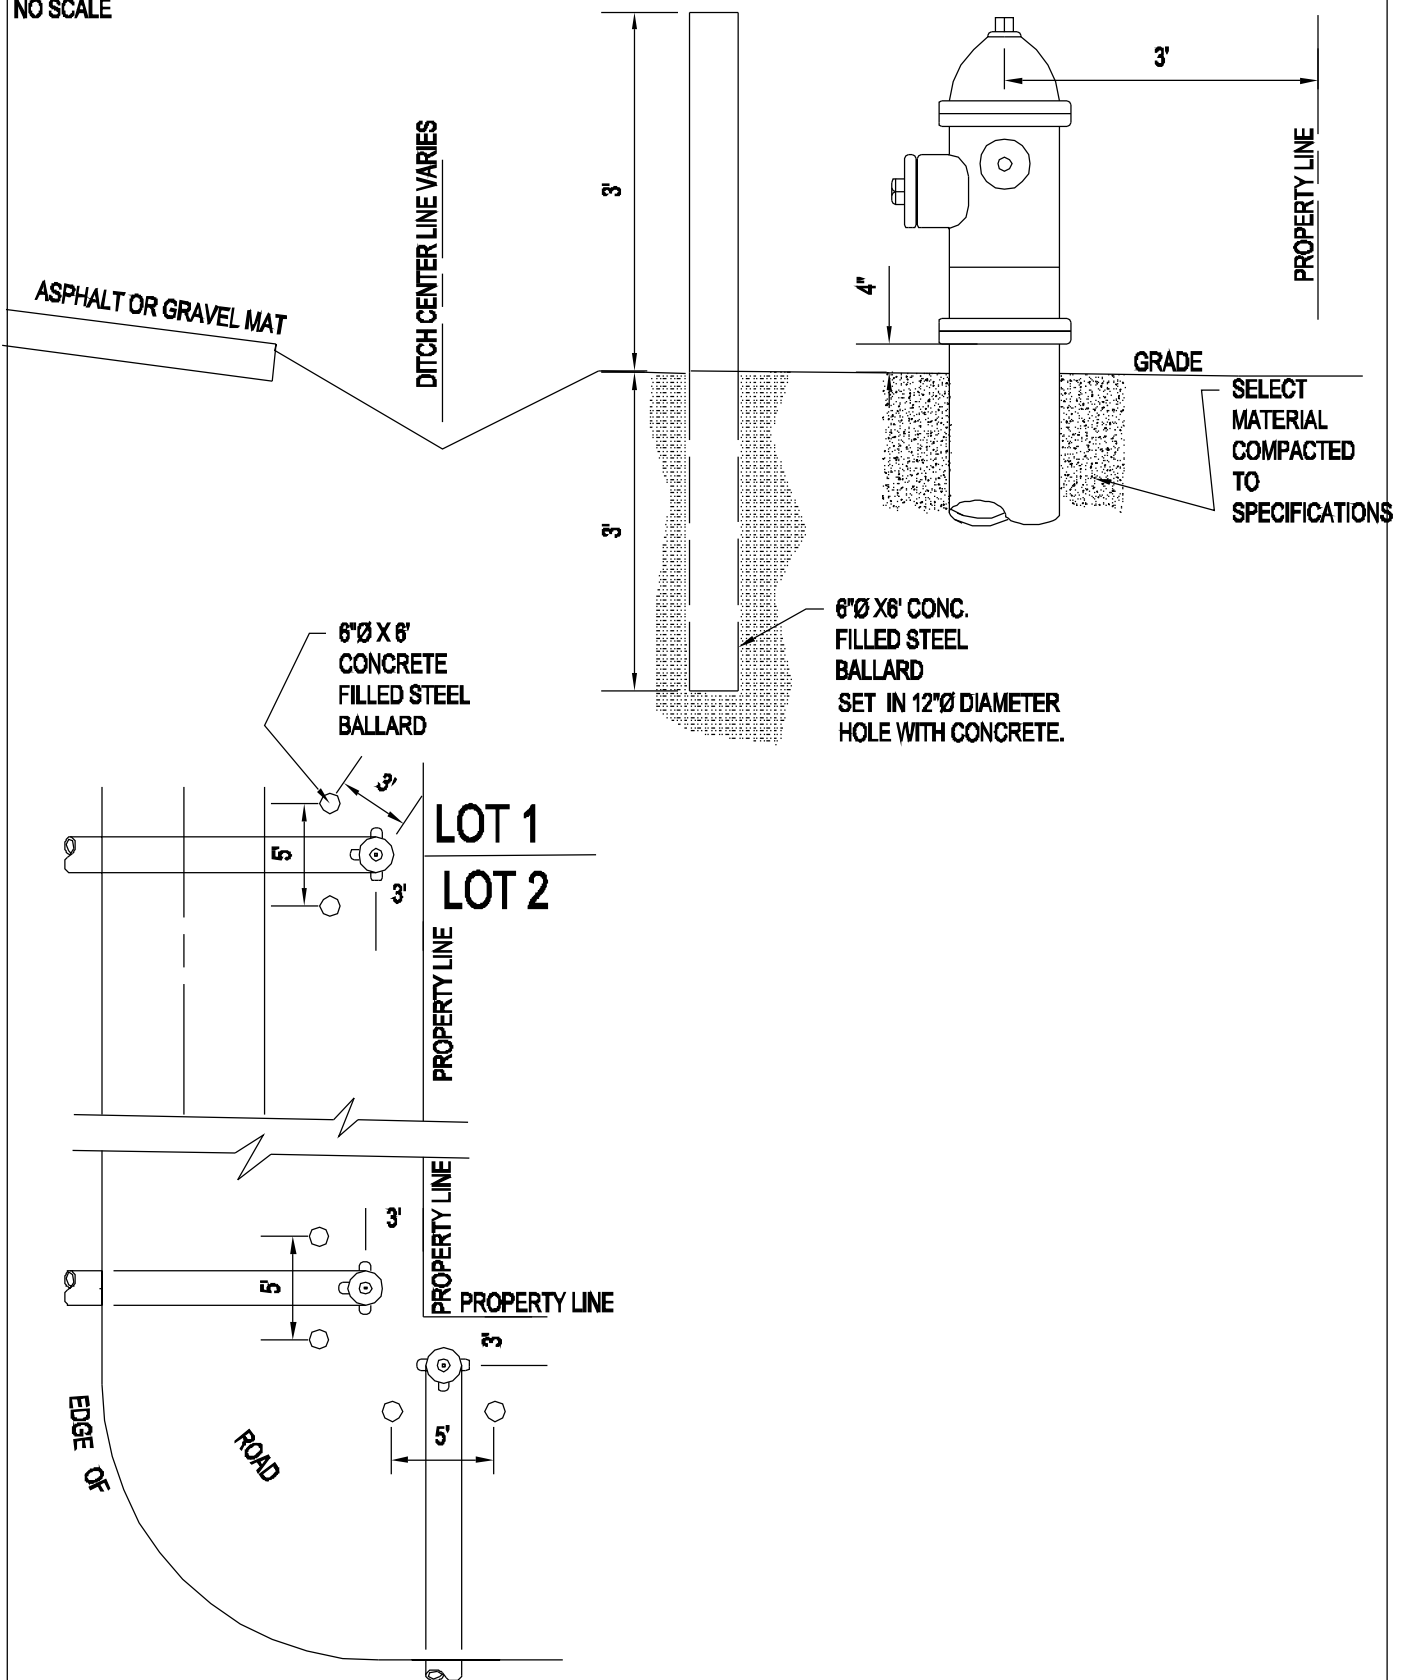

GENERAL NOTES:

- 1. HYDRANT NOZZLES SHALL BE LOCATED AT RIGHT ANGLES TO ROAD.
- 2. HYDRANTS SHALL BE PLACED 5' FROM ANY UTILITY, DRAINAGE STRUCTURE OR DITCH FLOW LINE..

WIGWAM MUTUAL WATER COMPANY