


NO SCALE

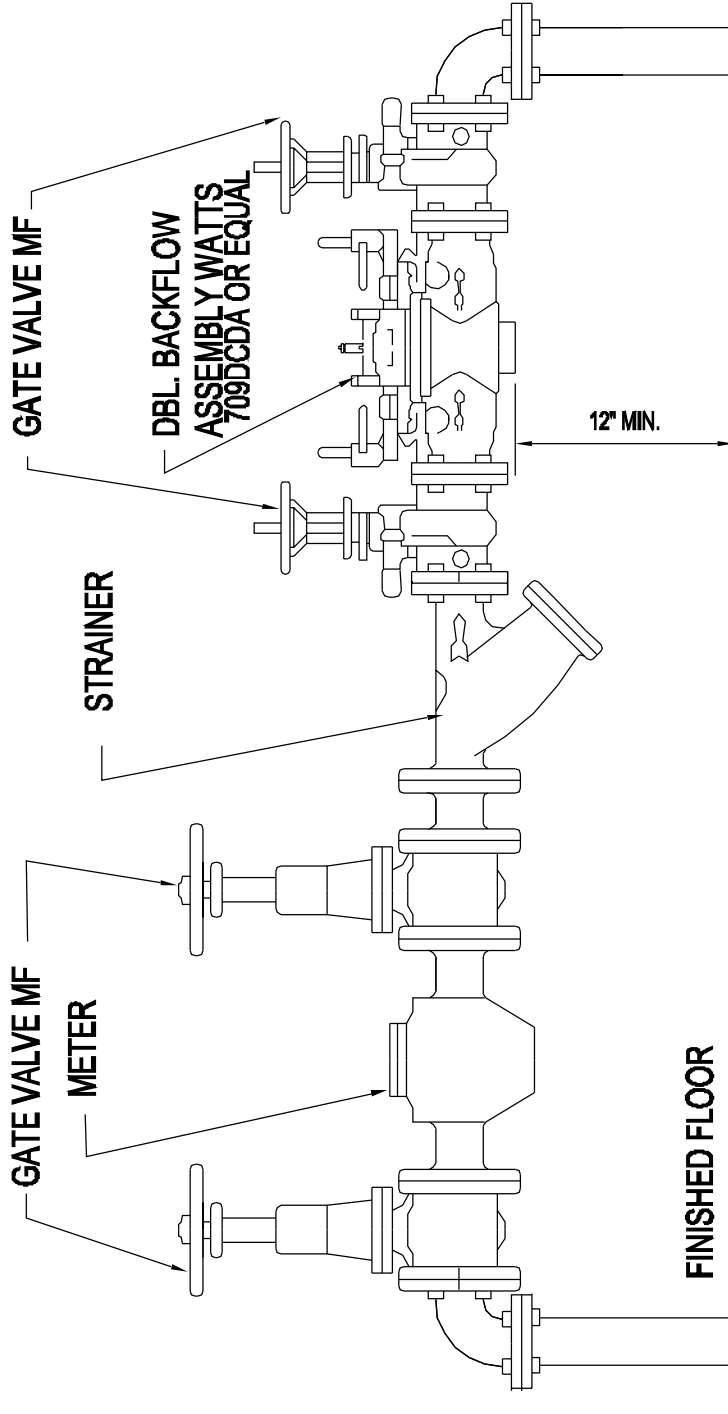

**METER AND DOUBLE CHECK  
VALVE ASSEMBLIES 2-1/2" AND  
LARGER. REQUIRES INSIDE  
BUILDING INSTALLATION.**

**WIGWAM MUTUAL WATER COMPANY**